

**ALLEGATO F AL 32.151/15.340**

area soppalco tecnico 7,82m²


95

**HERA**


confine

sistema di canalizzazione

ALLEGATO F AL N. 32/51/15340 DI REPERTORIO

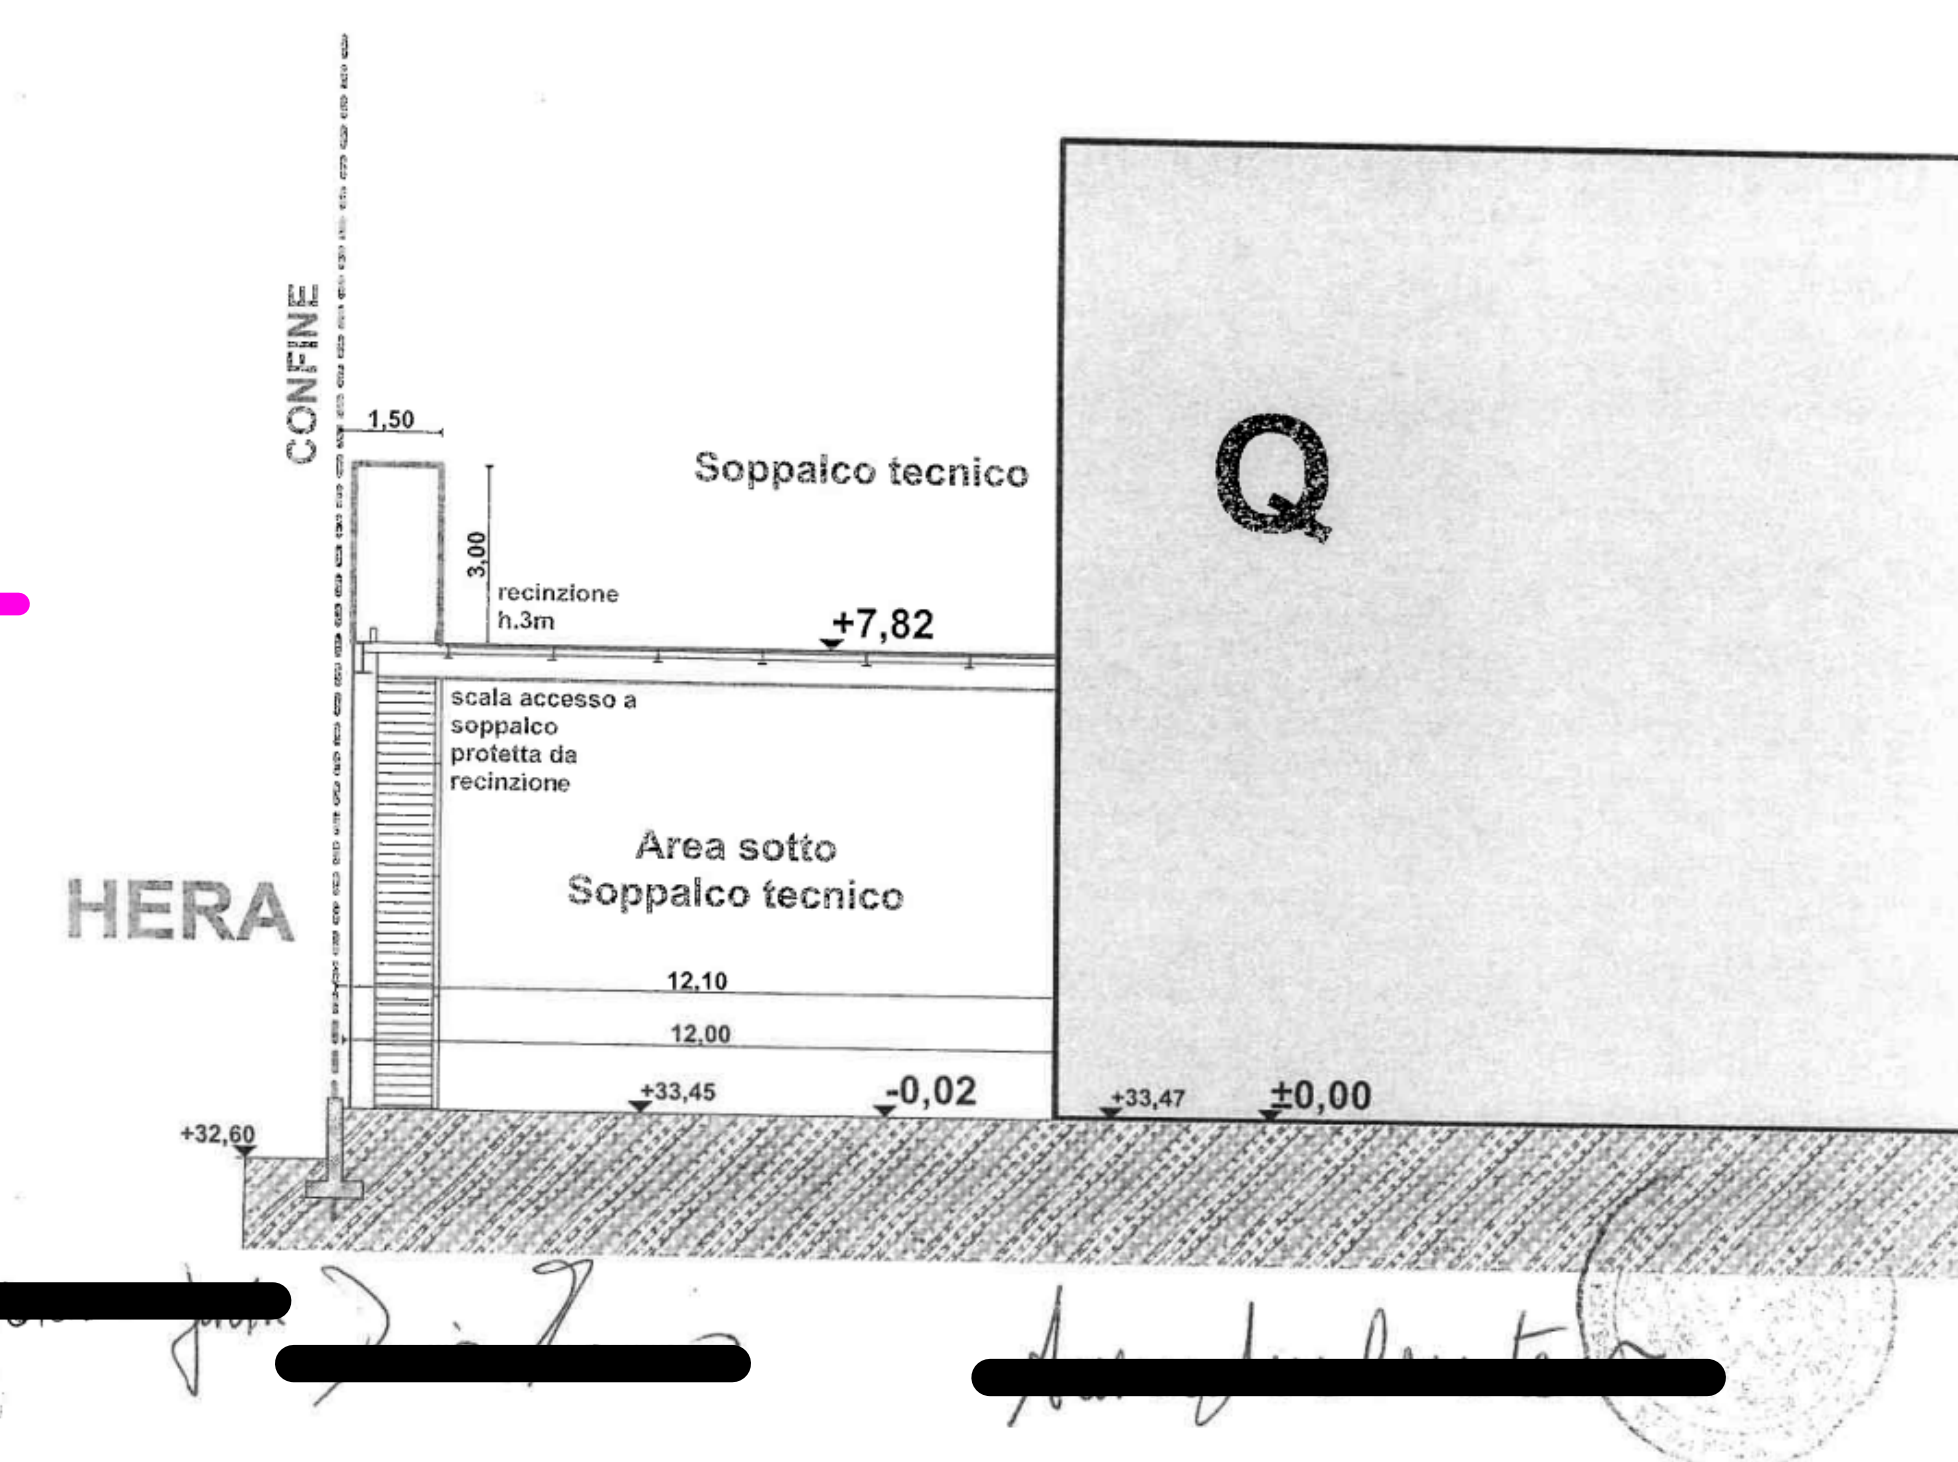


**ALLINEAMENTO PREVALENTE O-E-Q**

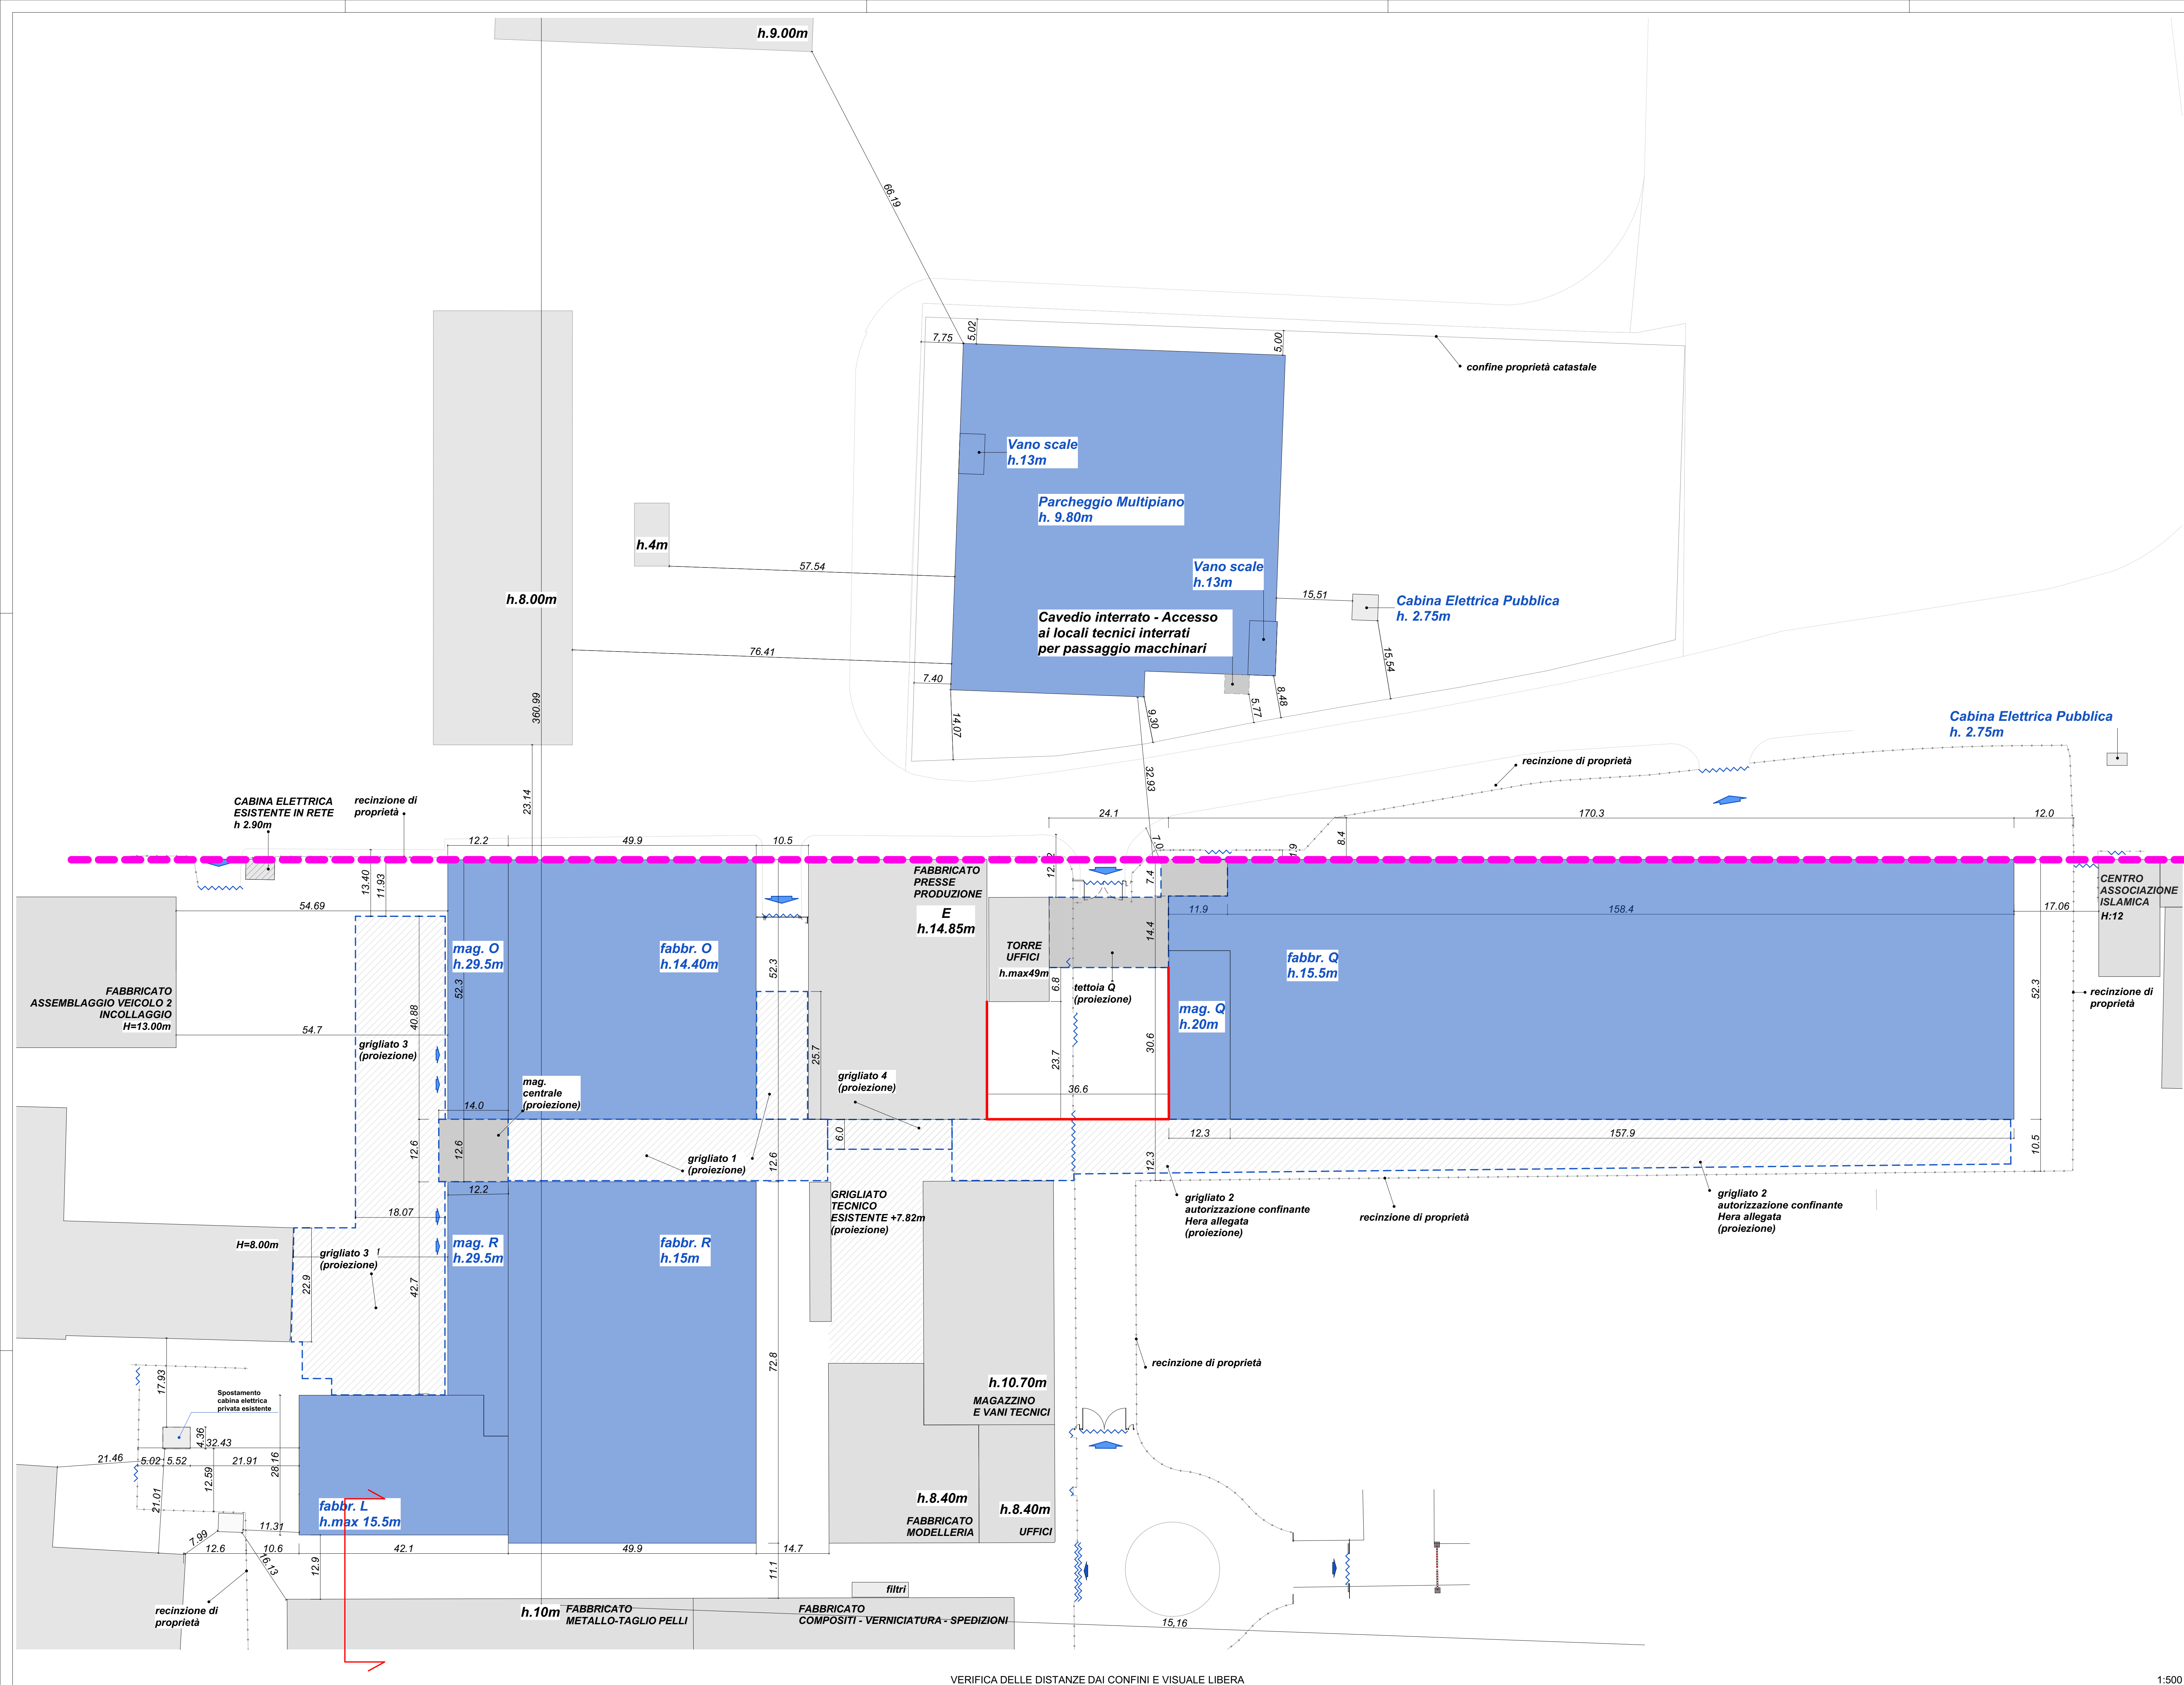

VERIFICA DELLE DISTANZE DAI CONFINI E VISUALE LIBERA

1:500

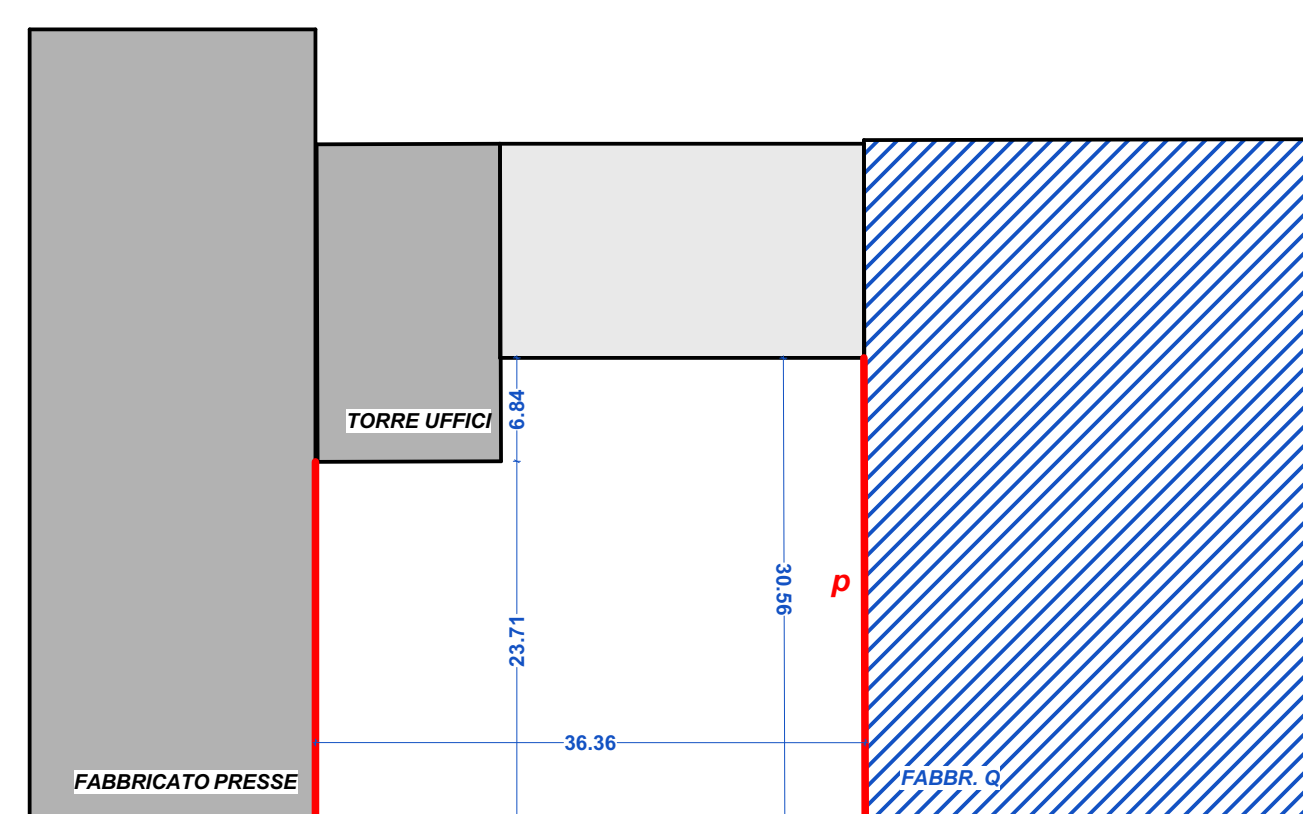

Technical drawing of a fence section. The drawing shows a fence with a height of 13.00. The total length is divided into three segments: 38.94, 21.12, and 5.20. The fence is made of iron (Paragetto in ferro) with a height of 10.20 m. The ground level is indicated by a dashed line at 0.00. The fence is supported by a concrete base.

Parapetto in ferro  
h: 10,20 m

Dimensions: 18.13, 8.11, 41.51, 9.80, 13.00, 0.00

Schema delle altezze del Multipiano - Fronte Ovest

[illegible]